


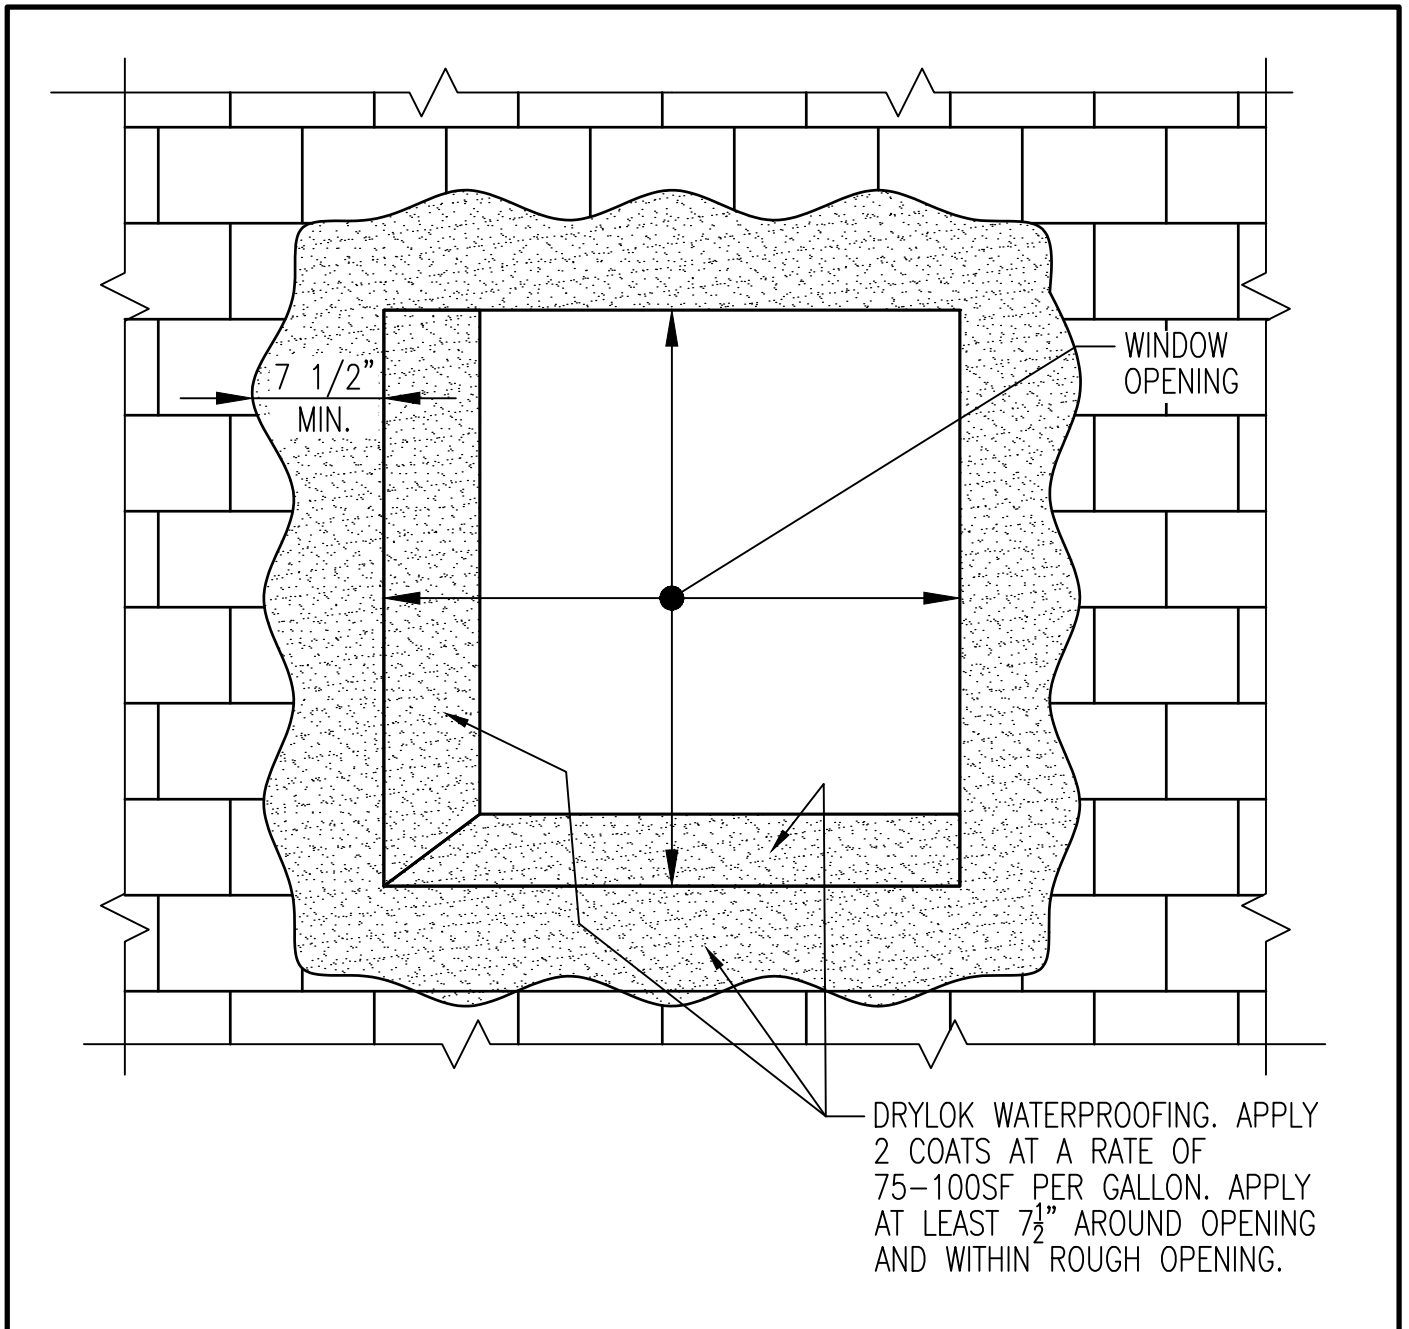

SPECIFICATION NO. D1.2
EXTERIOR WINDOW TREATMENT



DRYLOK CONCRETE/MASONRY WATERPROOFER