


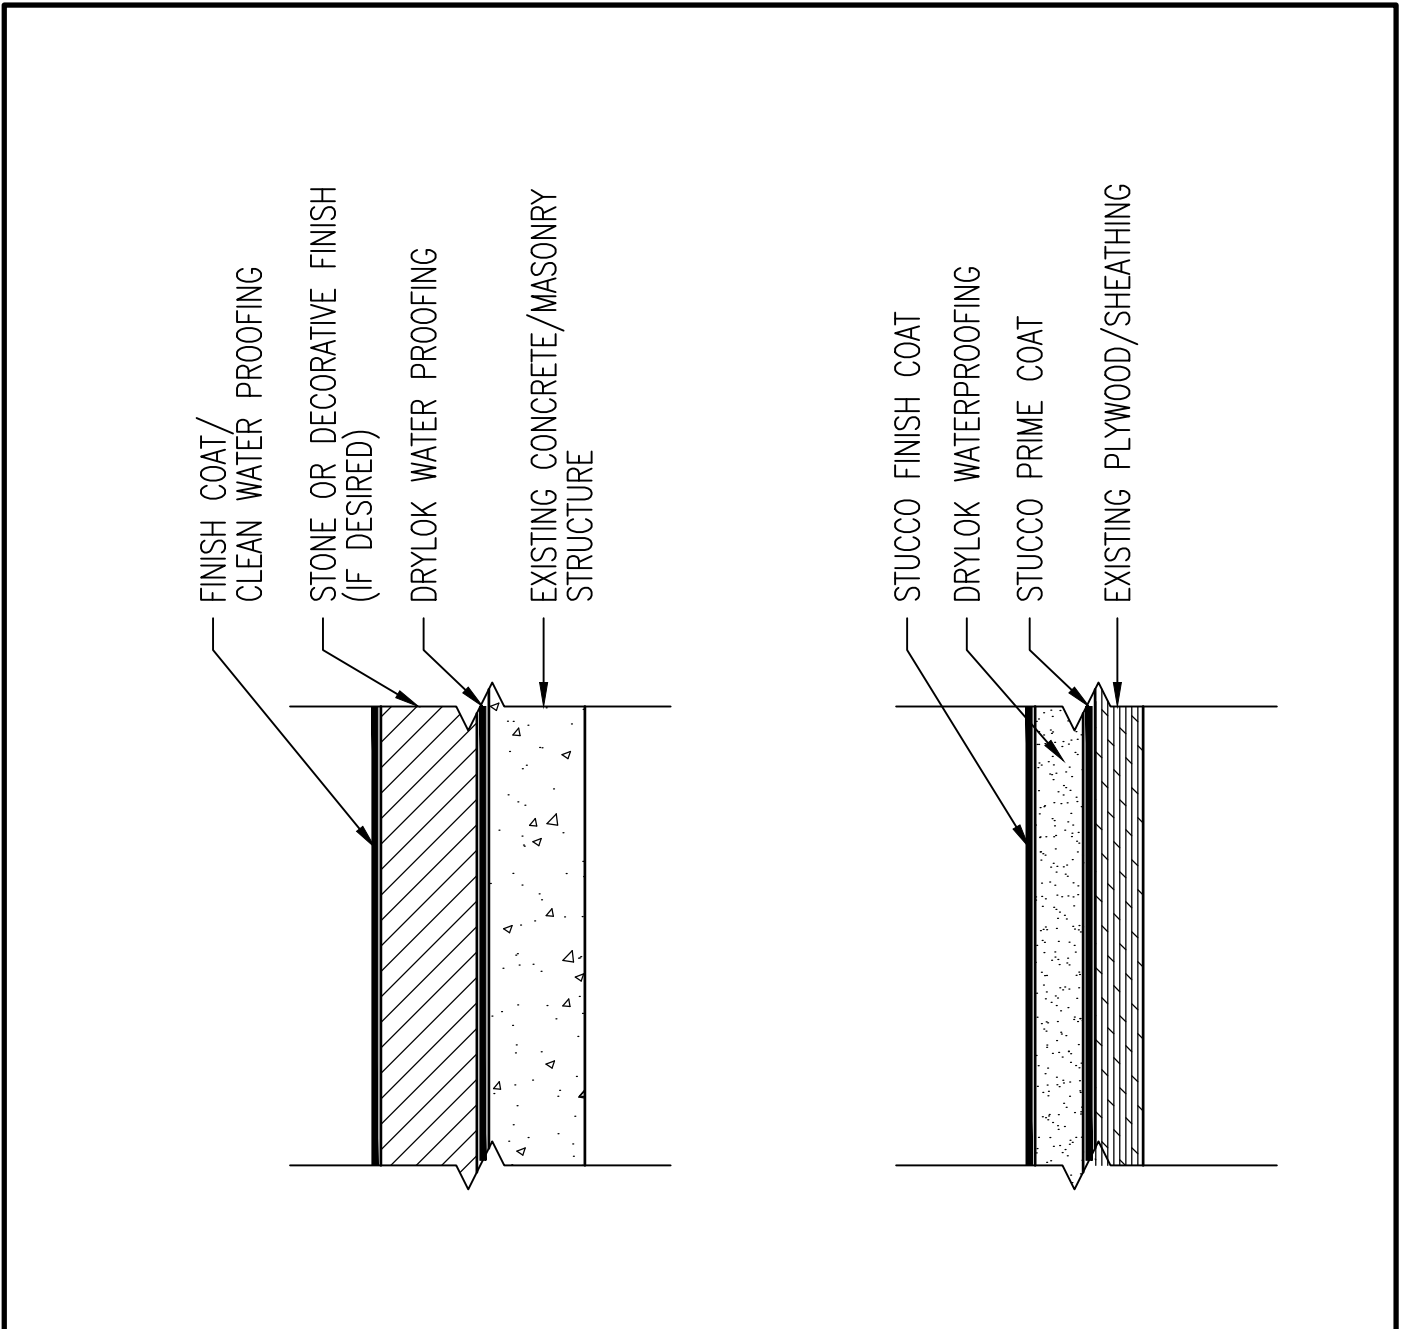

SPECIFICATION NO. D1.3
TYPICAL VENEER/FINISH APPLICATIONS



DRYLOK CONCRETE/MASONRY WATERPROOFER