


## SPECIFICATION NO. D1.1A UTILITY PENETRATIONS BELOW GRADE NEGATIVE SIDE

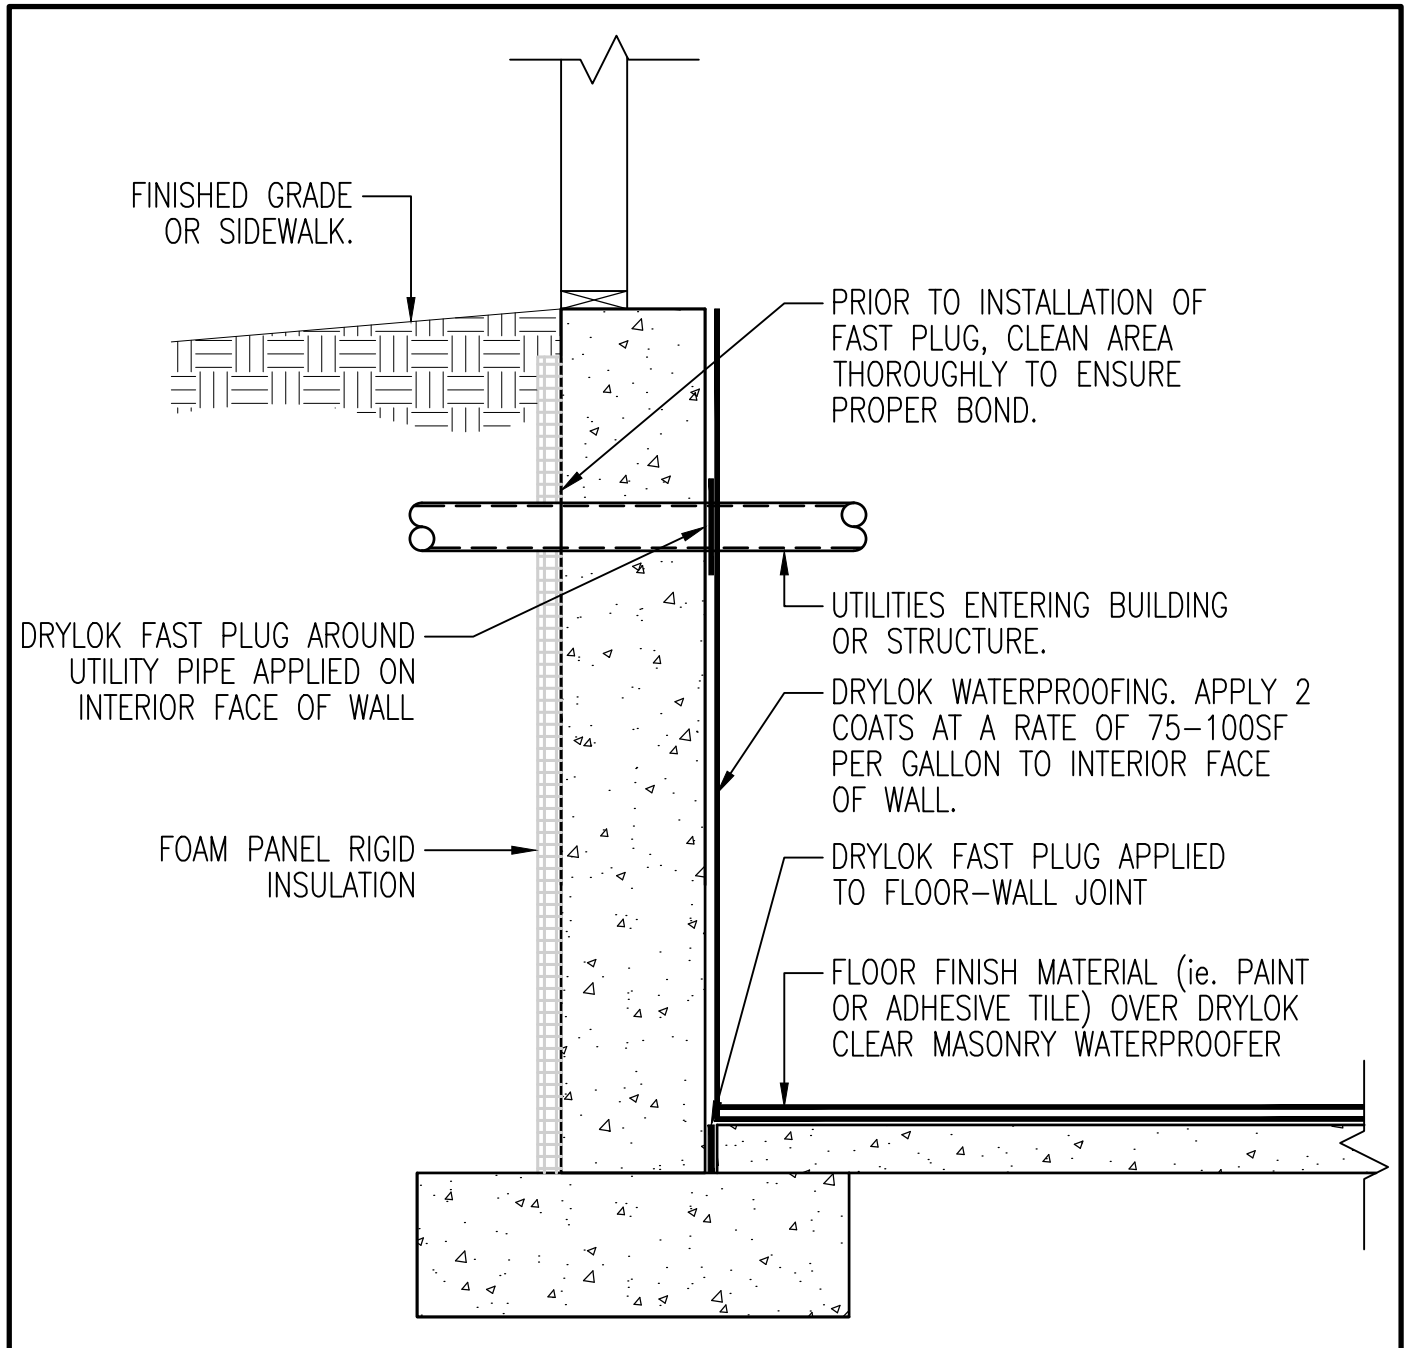

DRYLOK CONCRETE/MASONRY WATERPROOFER