


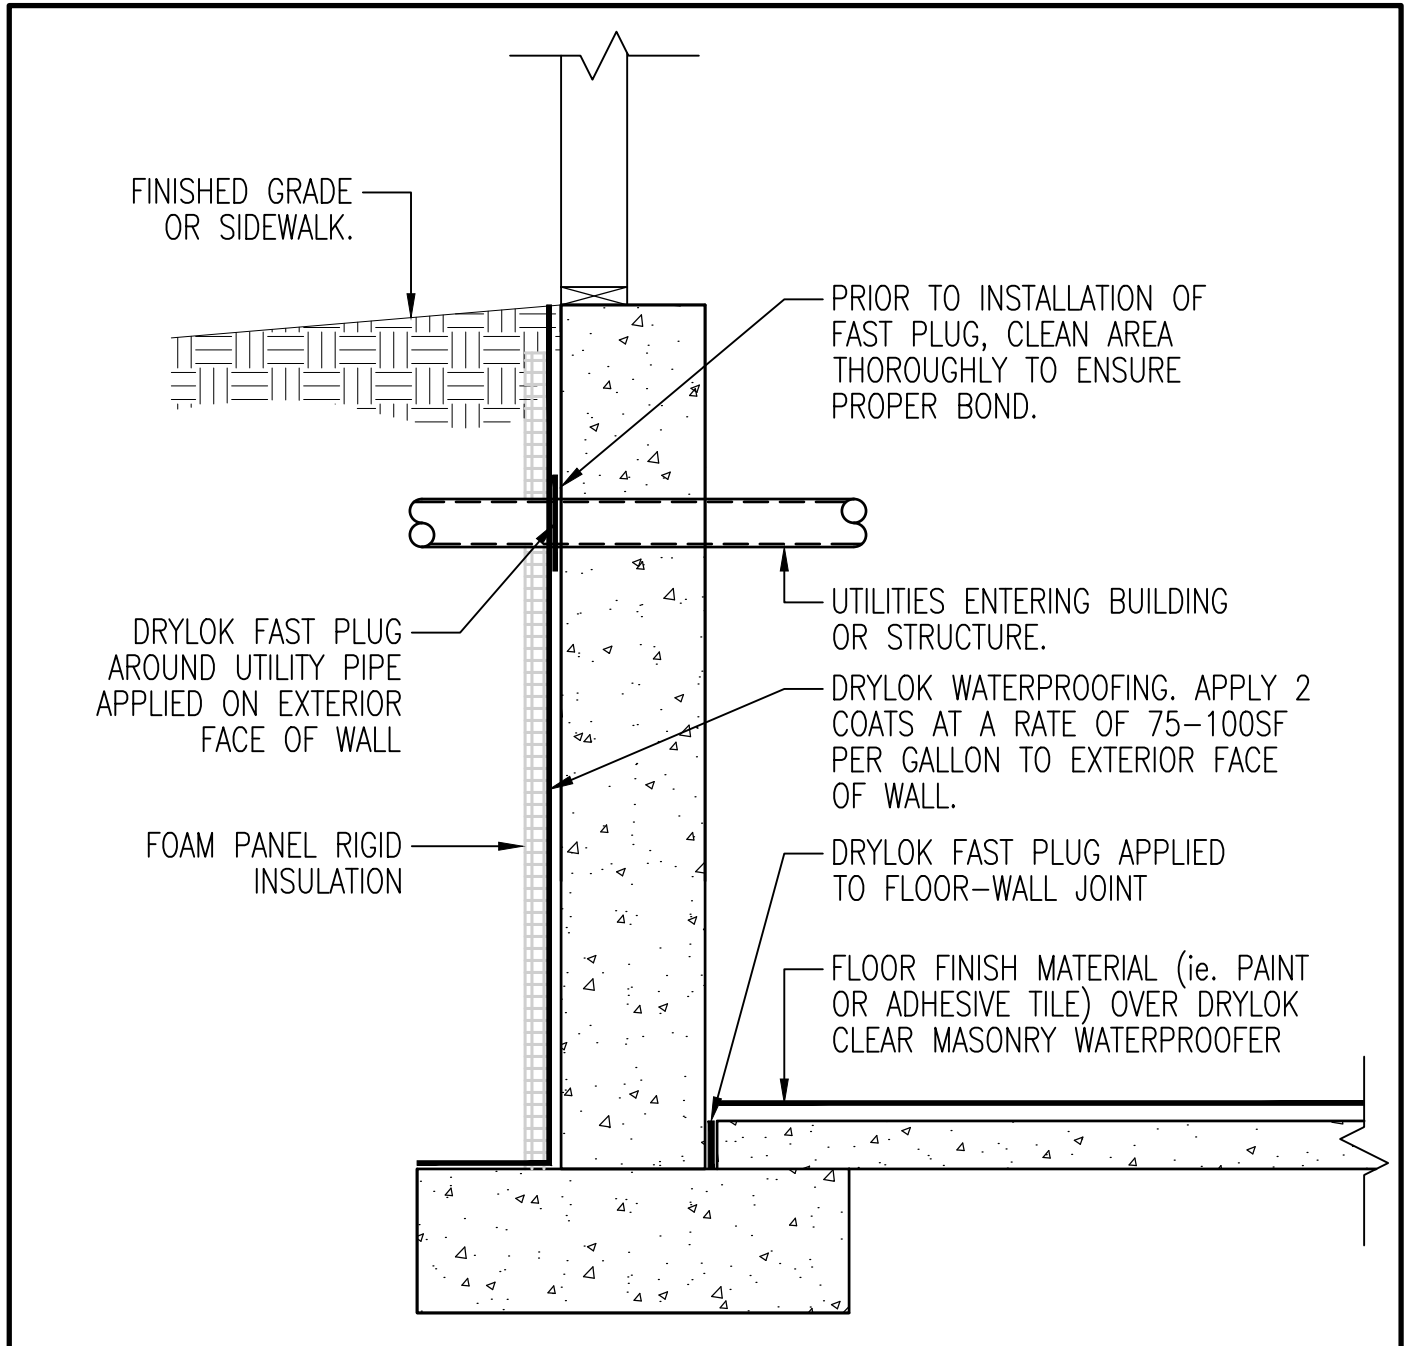

SPECIFICATION NO. D1.1B  
UTILITY PENETRATIONS BELOW GRADE  
POSITIVE SIDE



DRYLOK CONCRETE/MASONRY WATERPROOFER